


国道171号線

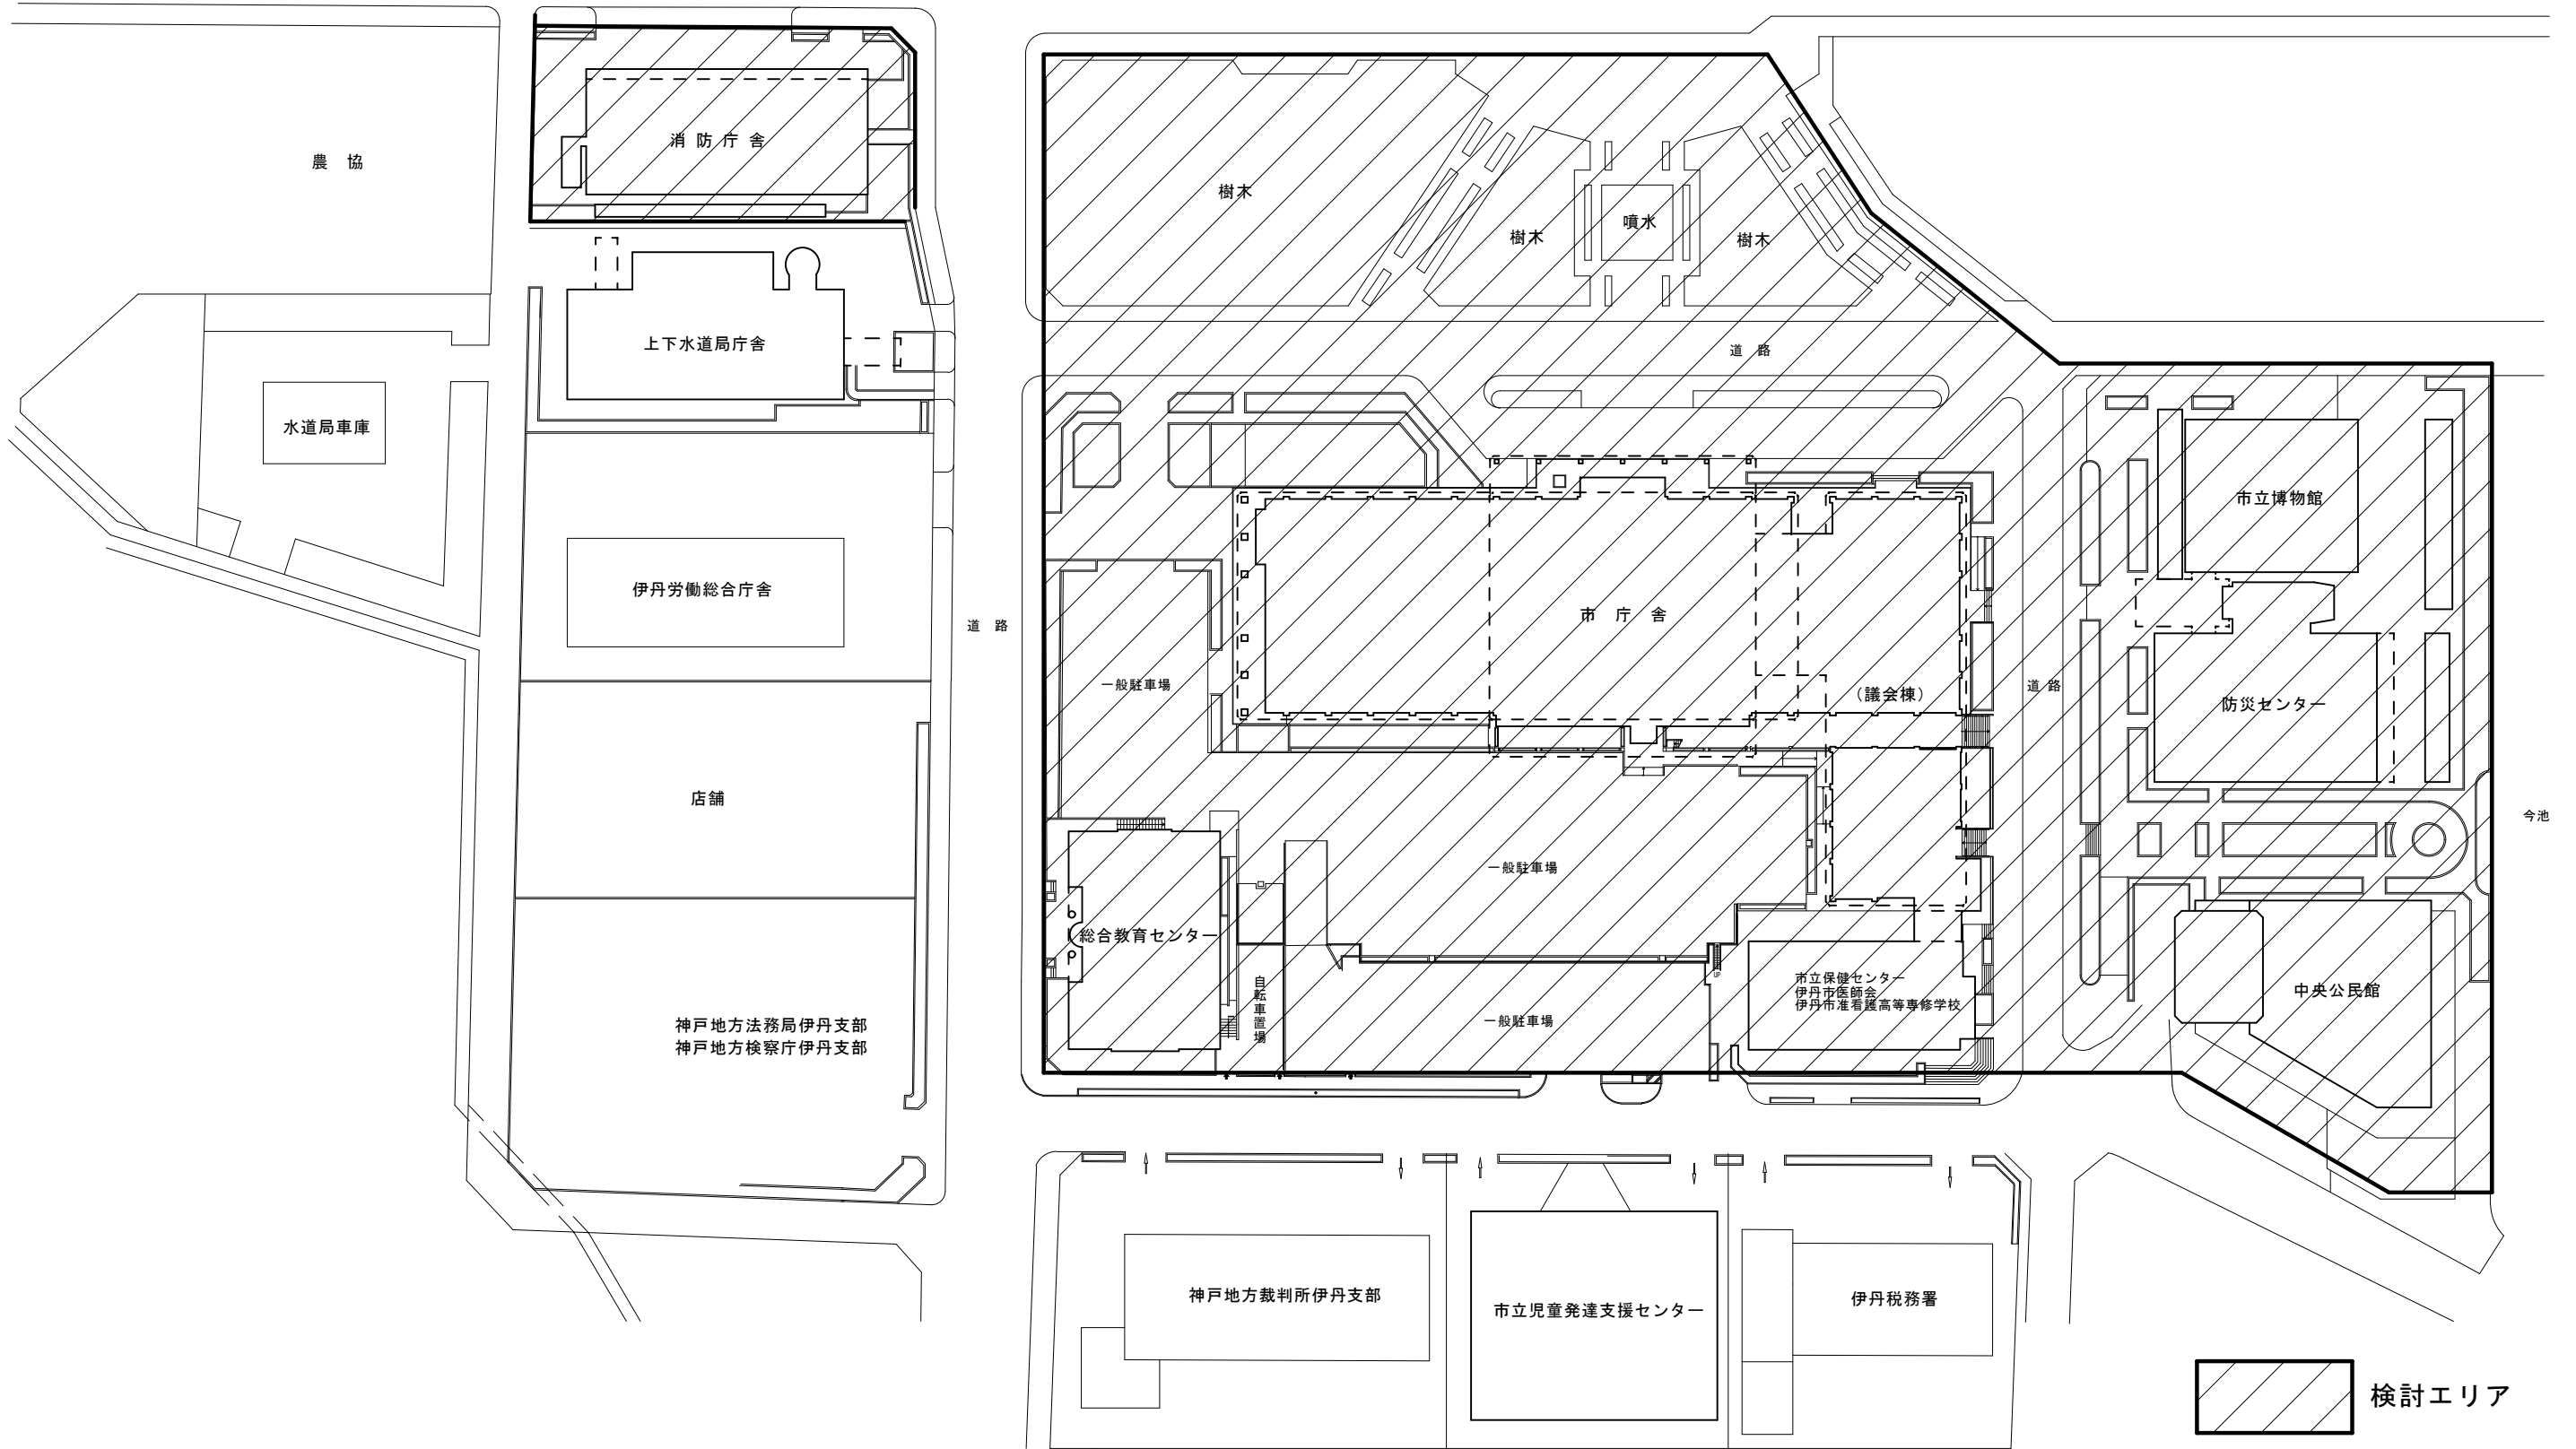

検討エリア

庁舎周辺配置図
1/1000 (A3)